



Sectional West Elevation 1:100

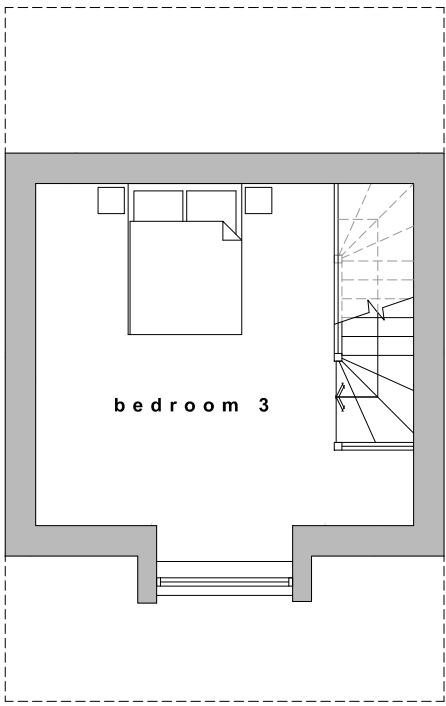


Second Floor Plans 1:100

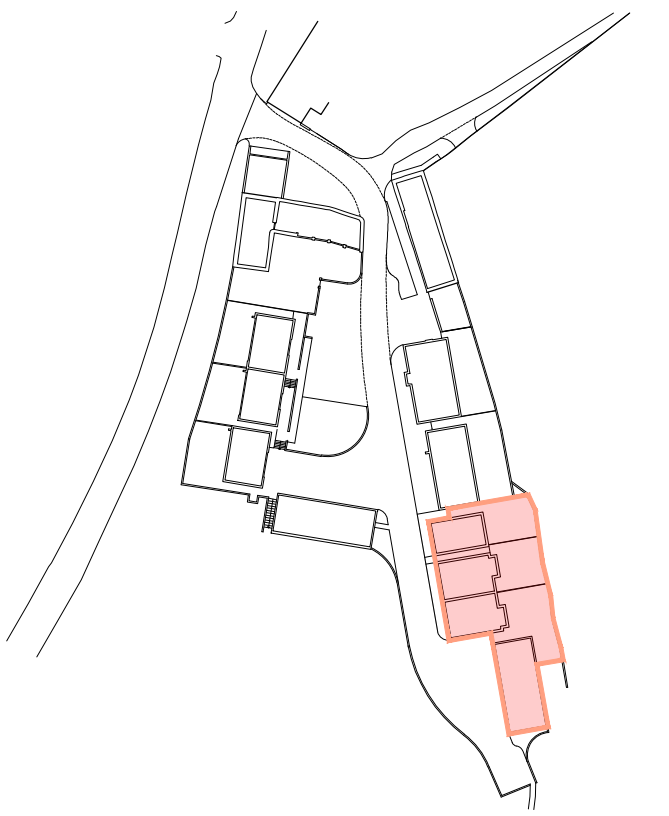


Block Plan as proposed 1:1250




Sectional East Elevation 1:100

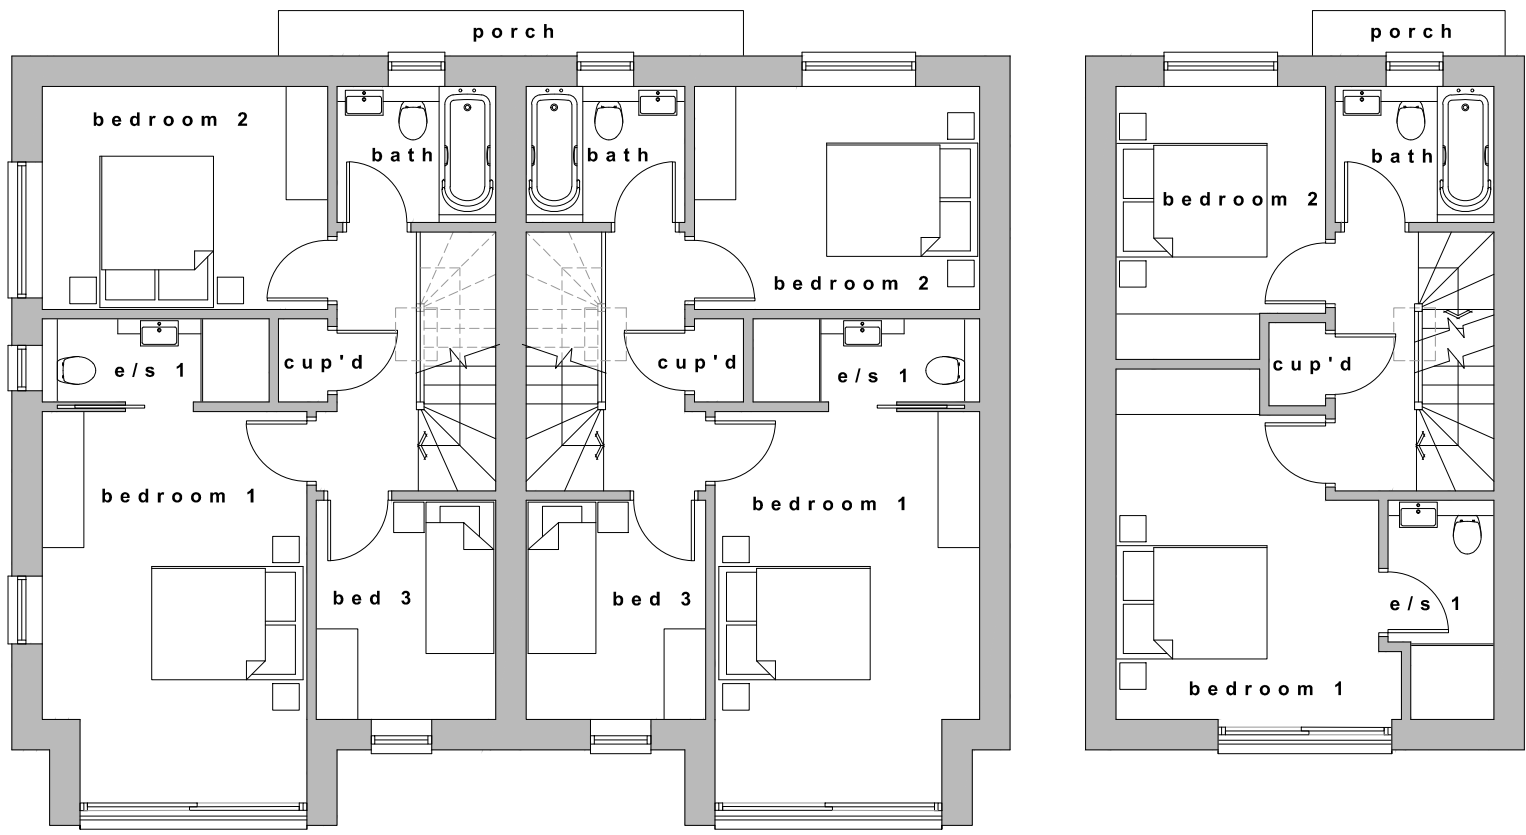


First Floor Plans 1:100

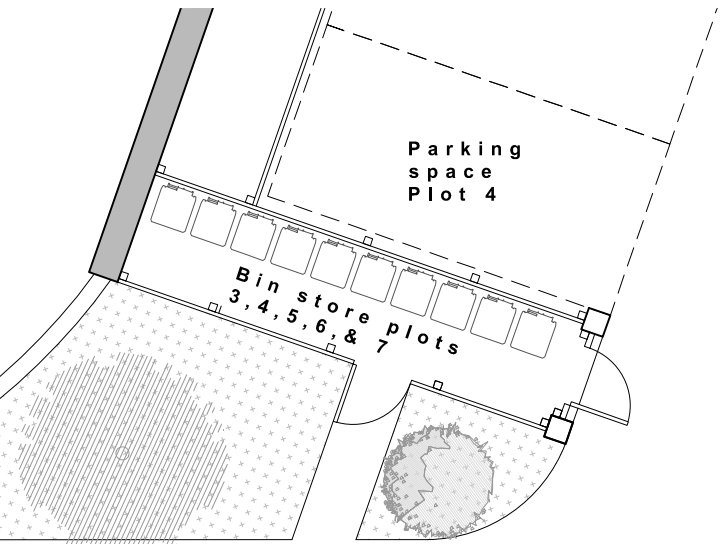

Sectional South Elevation 1:100

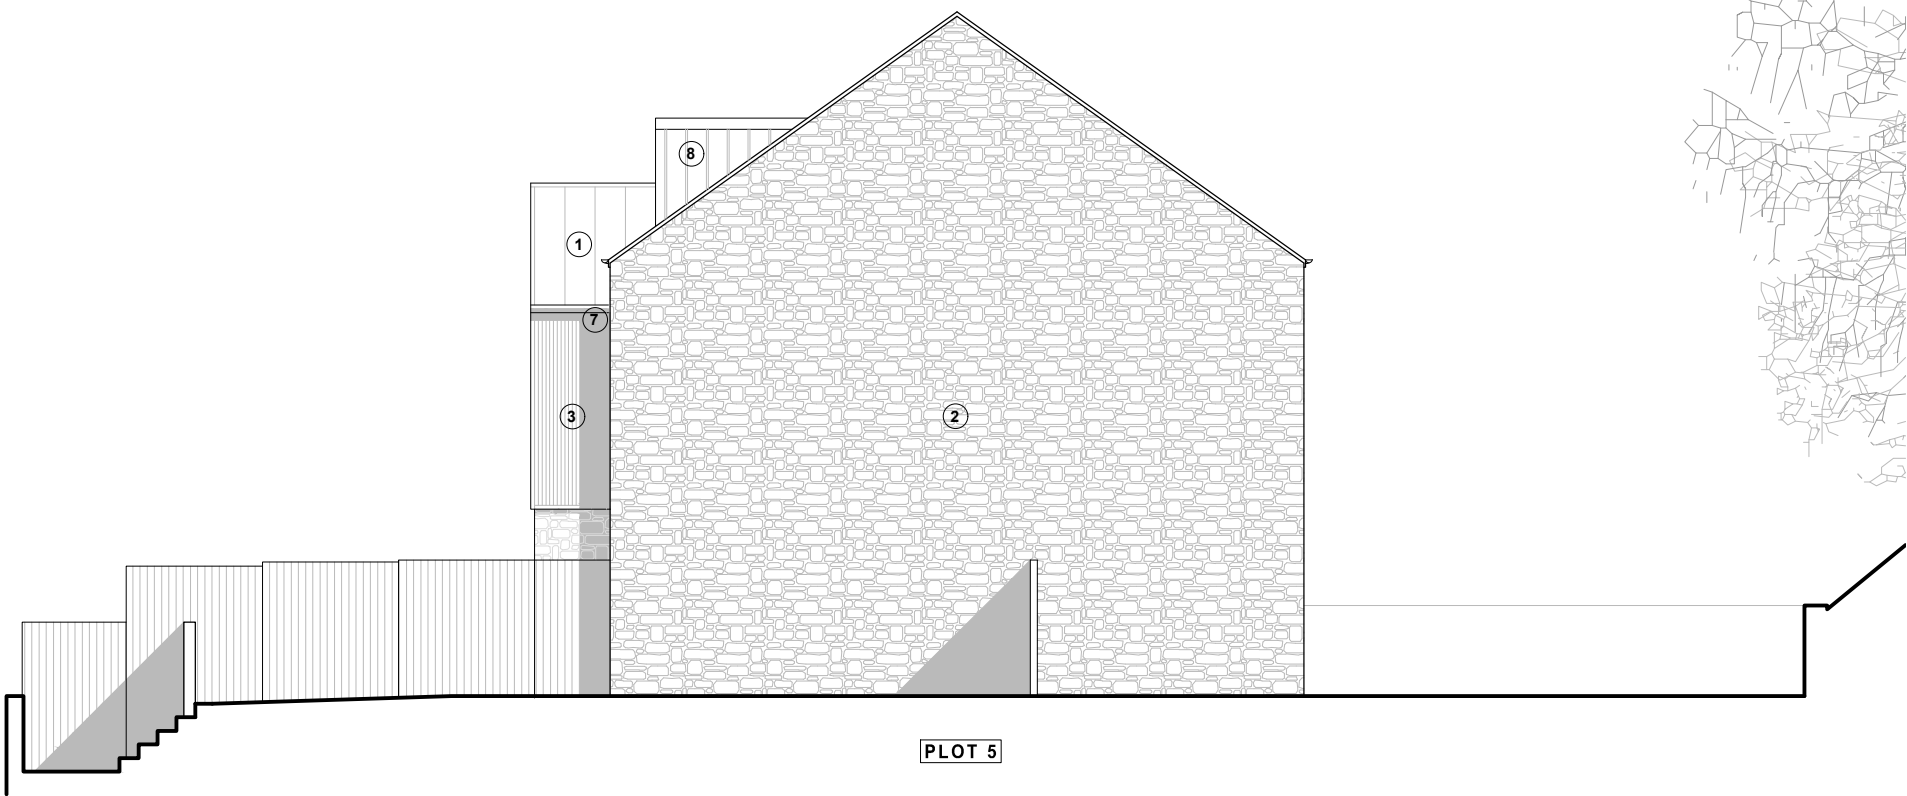

North Facing Elevation 1:100

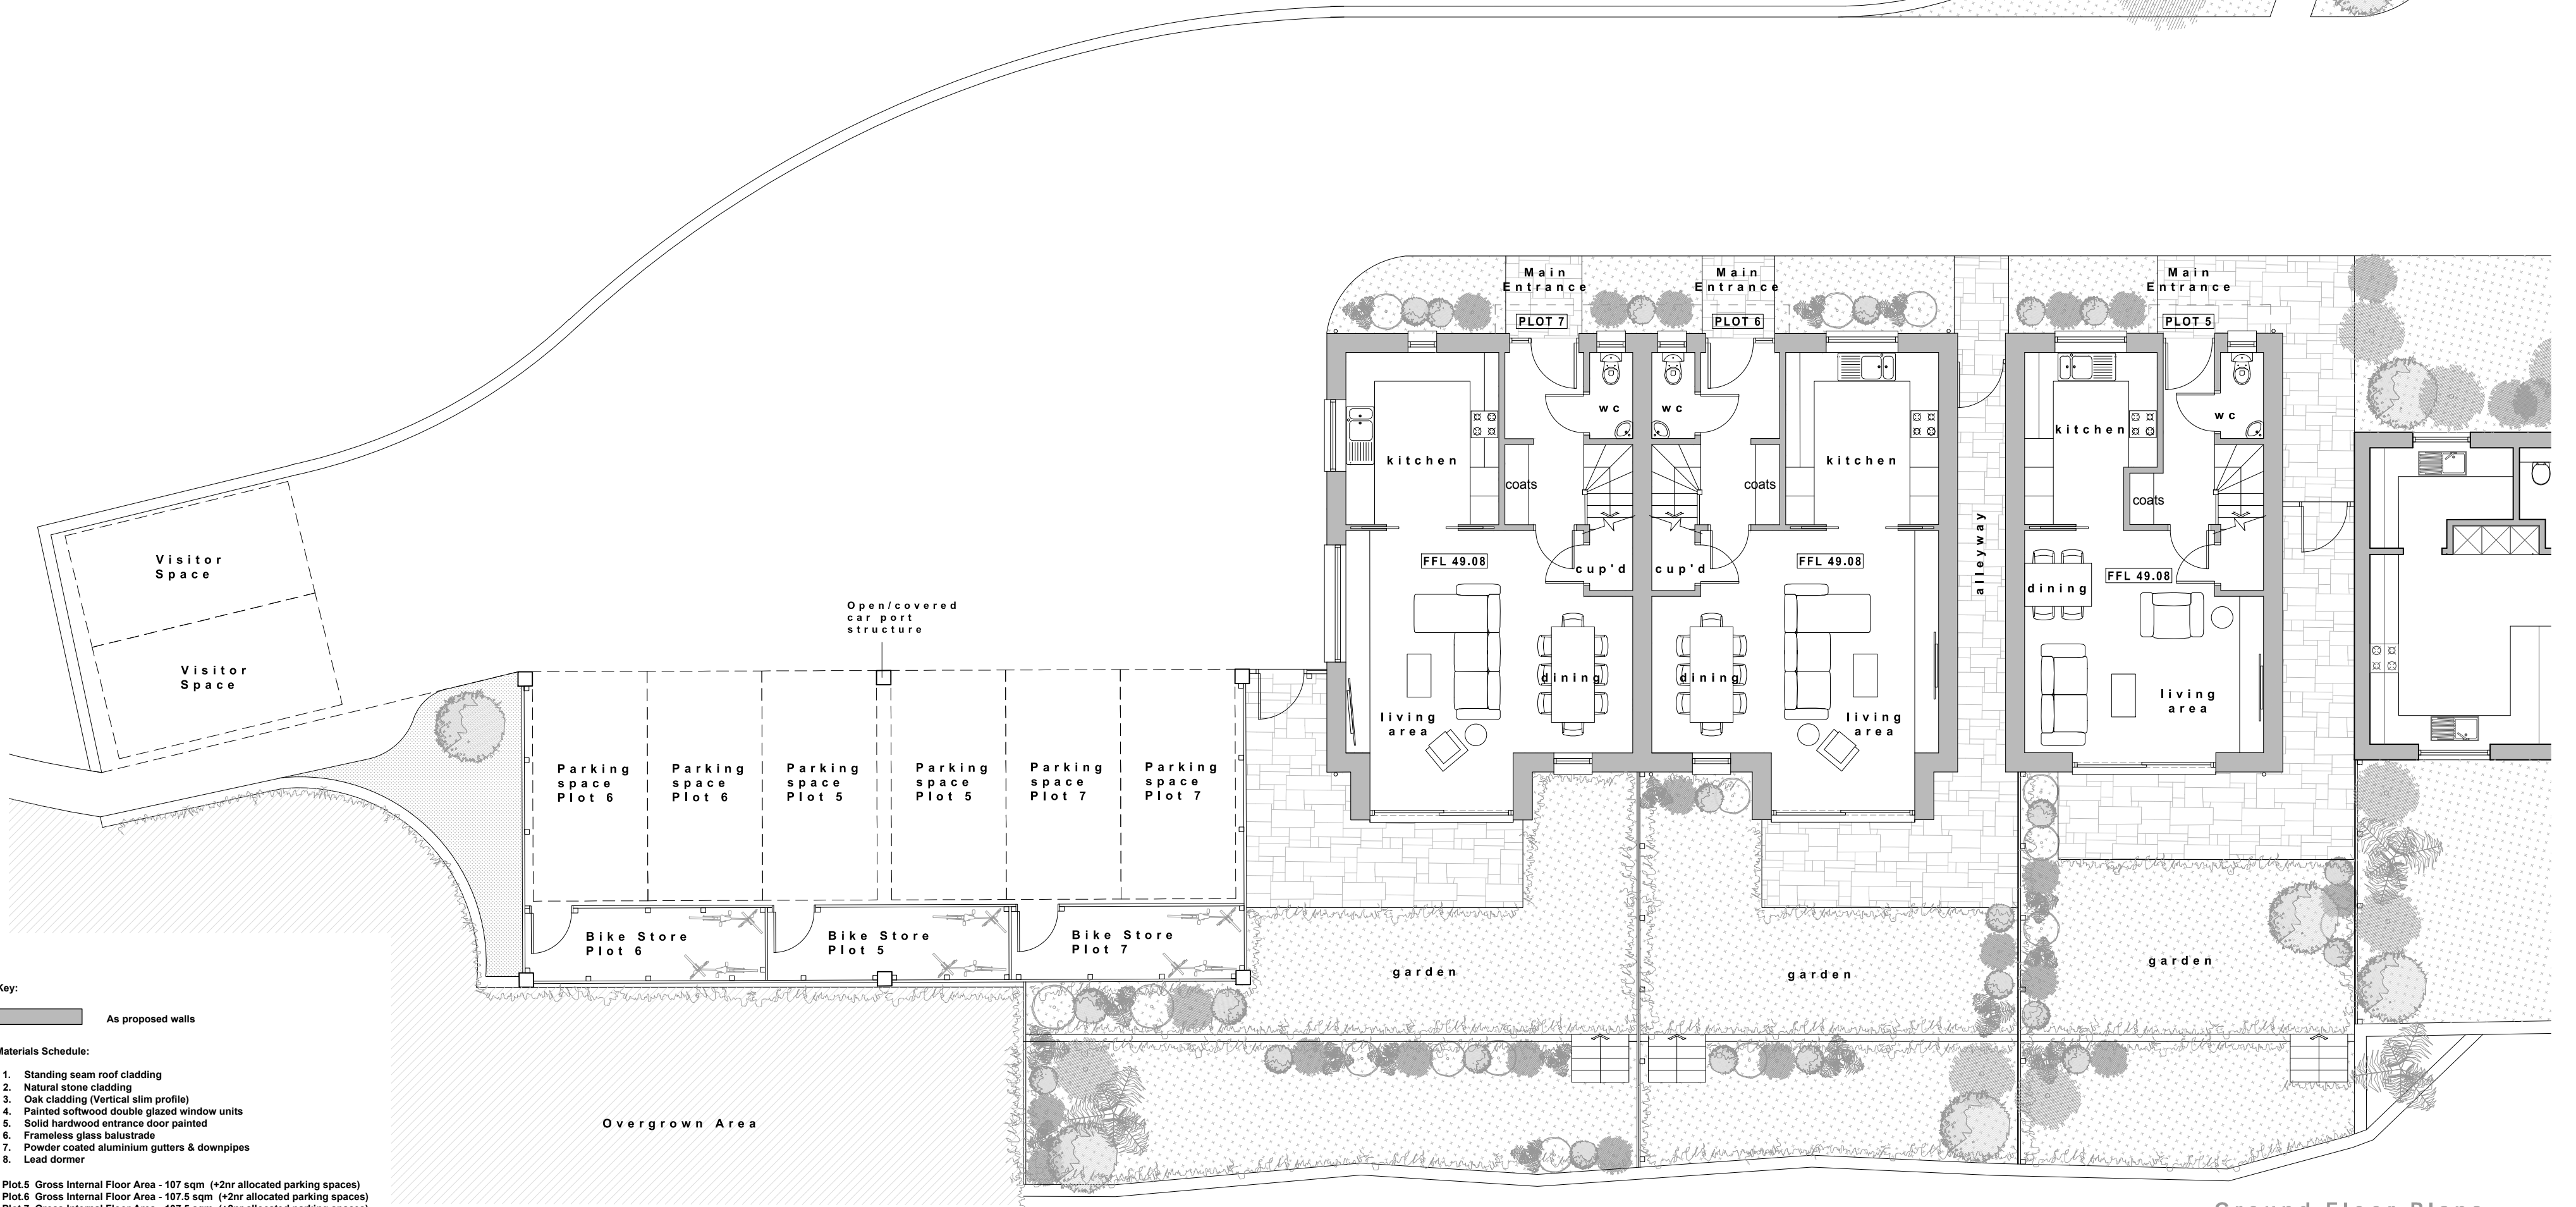

Ground Floor Plans 1:100

Contractors must check all dimensions on site. Existing formations subject to further investigation. Discrepancies must be reported to Architects to avoid instructions before proceeding. IF IN DOUBT - ASK

SCALE 1:100

Rev:	Date:	Description:
A	Jun 19	Amendments made based on comments from clients
B	Jul 19	Amendments made based on comments from clients

Rev:	Date:	Description:
A	Jun 19	Amendments made based on comments from clients
B	Jul 19	Amendments made based on comments from clients

Status	SCHEME DESIGN
Scale	1:100 @A1
Date	April 2019
Drawn	JJ

Project	Pyndes Farm Redevelopment
	Pyndes Farm, Ide, Exeter

Drawing	Units 5, 6 & 7
	Floor plans and elevations
Drwg no	15062-SK34 C
Rev	

armada house  
odhams wharf  
topsham  
exeter  
EX3 0PB

01392 877 990  
www.tfqarchitects.co.uk  
design@tfqarchitects.co.uk

TFQ  
architects

© copyright